

1.) Truss: \_\_\_\_\_ O.C. Span \_\_\_\_\_  
 Note: Truss specification sheets are required prior to installation

2.) Type of roof covering: \_\_\_\_\_

3.) Roofing underlayment \_\_\_\_\_

4.) Type of roof deck \_\_\_\_\_ Thickness \_\_\_\_\_

5.) Sub-fascia: \_\_\_\_\_ " x \_\_\_\_\_ "

6.) Type of soffit/fascia \_\_\_\_\_

7.) Truss tie downs: Truss screws-   
 Plated truss connector-

9.) Type of wall siding: \_\_\_\_\_

11.) Wall sheathing: \_\_\_\_\_

13.) Anchor bolts/ Straps \_\_\_\_\_ " O.C.


14.) CMU: Yes-   
 No-

15.) Vertical bars: # \_\_\_\_\_ @ \_\_\_\_\_ " O.C.

18.) Thickened edge \_\_\_\_\_

20.) Thickened edge \_\_\_\_\_

21.) Under slab Foam: \_\_\_\_\_

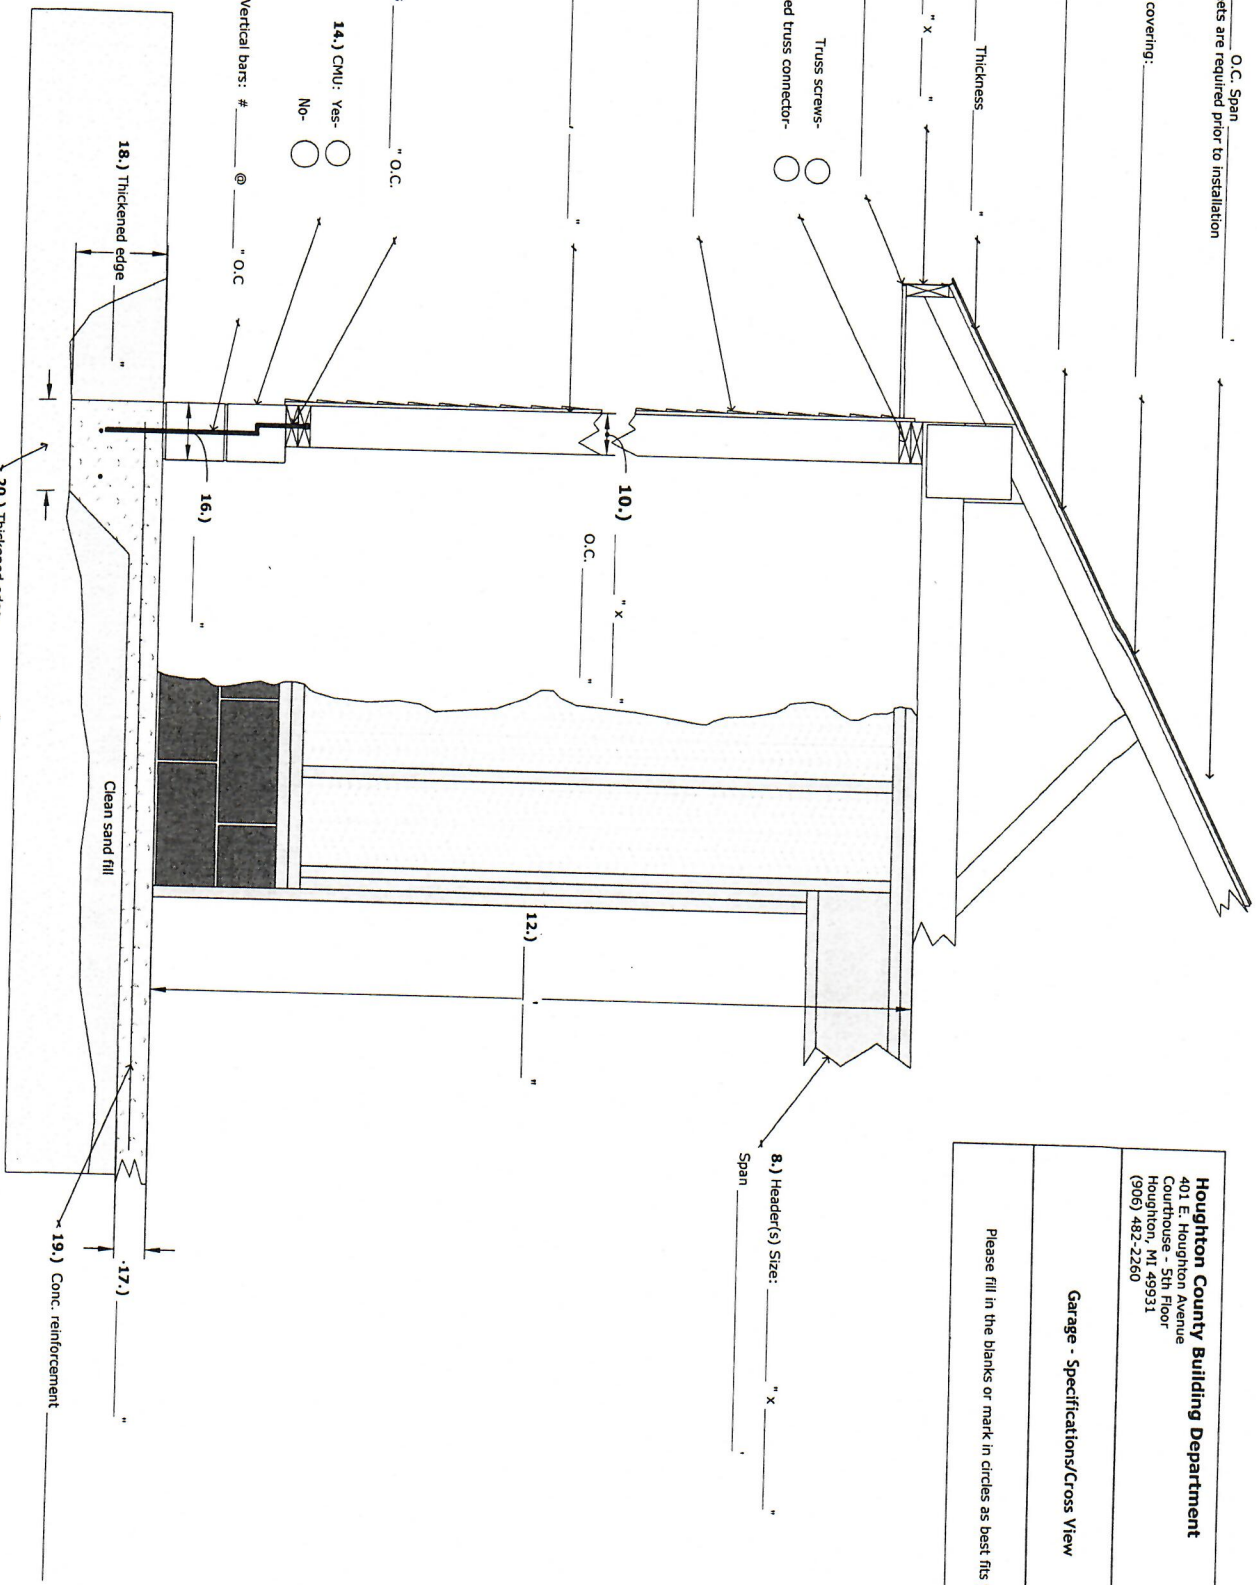

**Houghton County Building Department**  
 401 E. Houghton Avenue  
 Courthouse - 5th Floor  
 Houghton, MI 49931  
 (906) 482-2260

Garage - Specifications/Cross View

Please fill in the blanks or mark in circles as best fits your project.