

1.) Truss: _____ O.C. Span: _____
Note: Truss specification sheets are required prior to installation


2.) Type of roof covering: _____

Houghton County Building Department

401 E. Houghton Avenue
 Courthouse - 5th Floor
 Houghton, MI 49931
 (906) 482-2260

Crawl Space - Specifications/Cross View

Please fill in the blanks or circles as best fits your project(s)

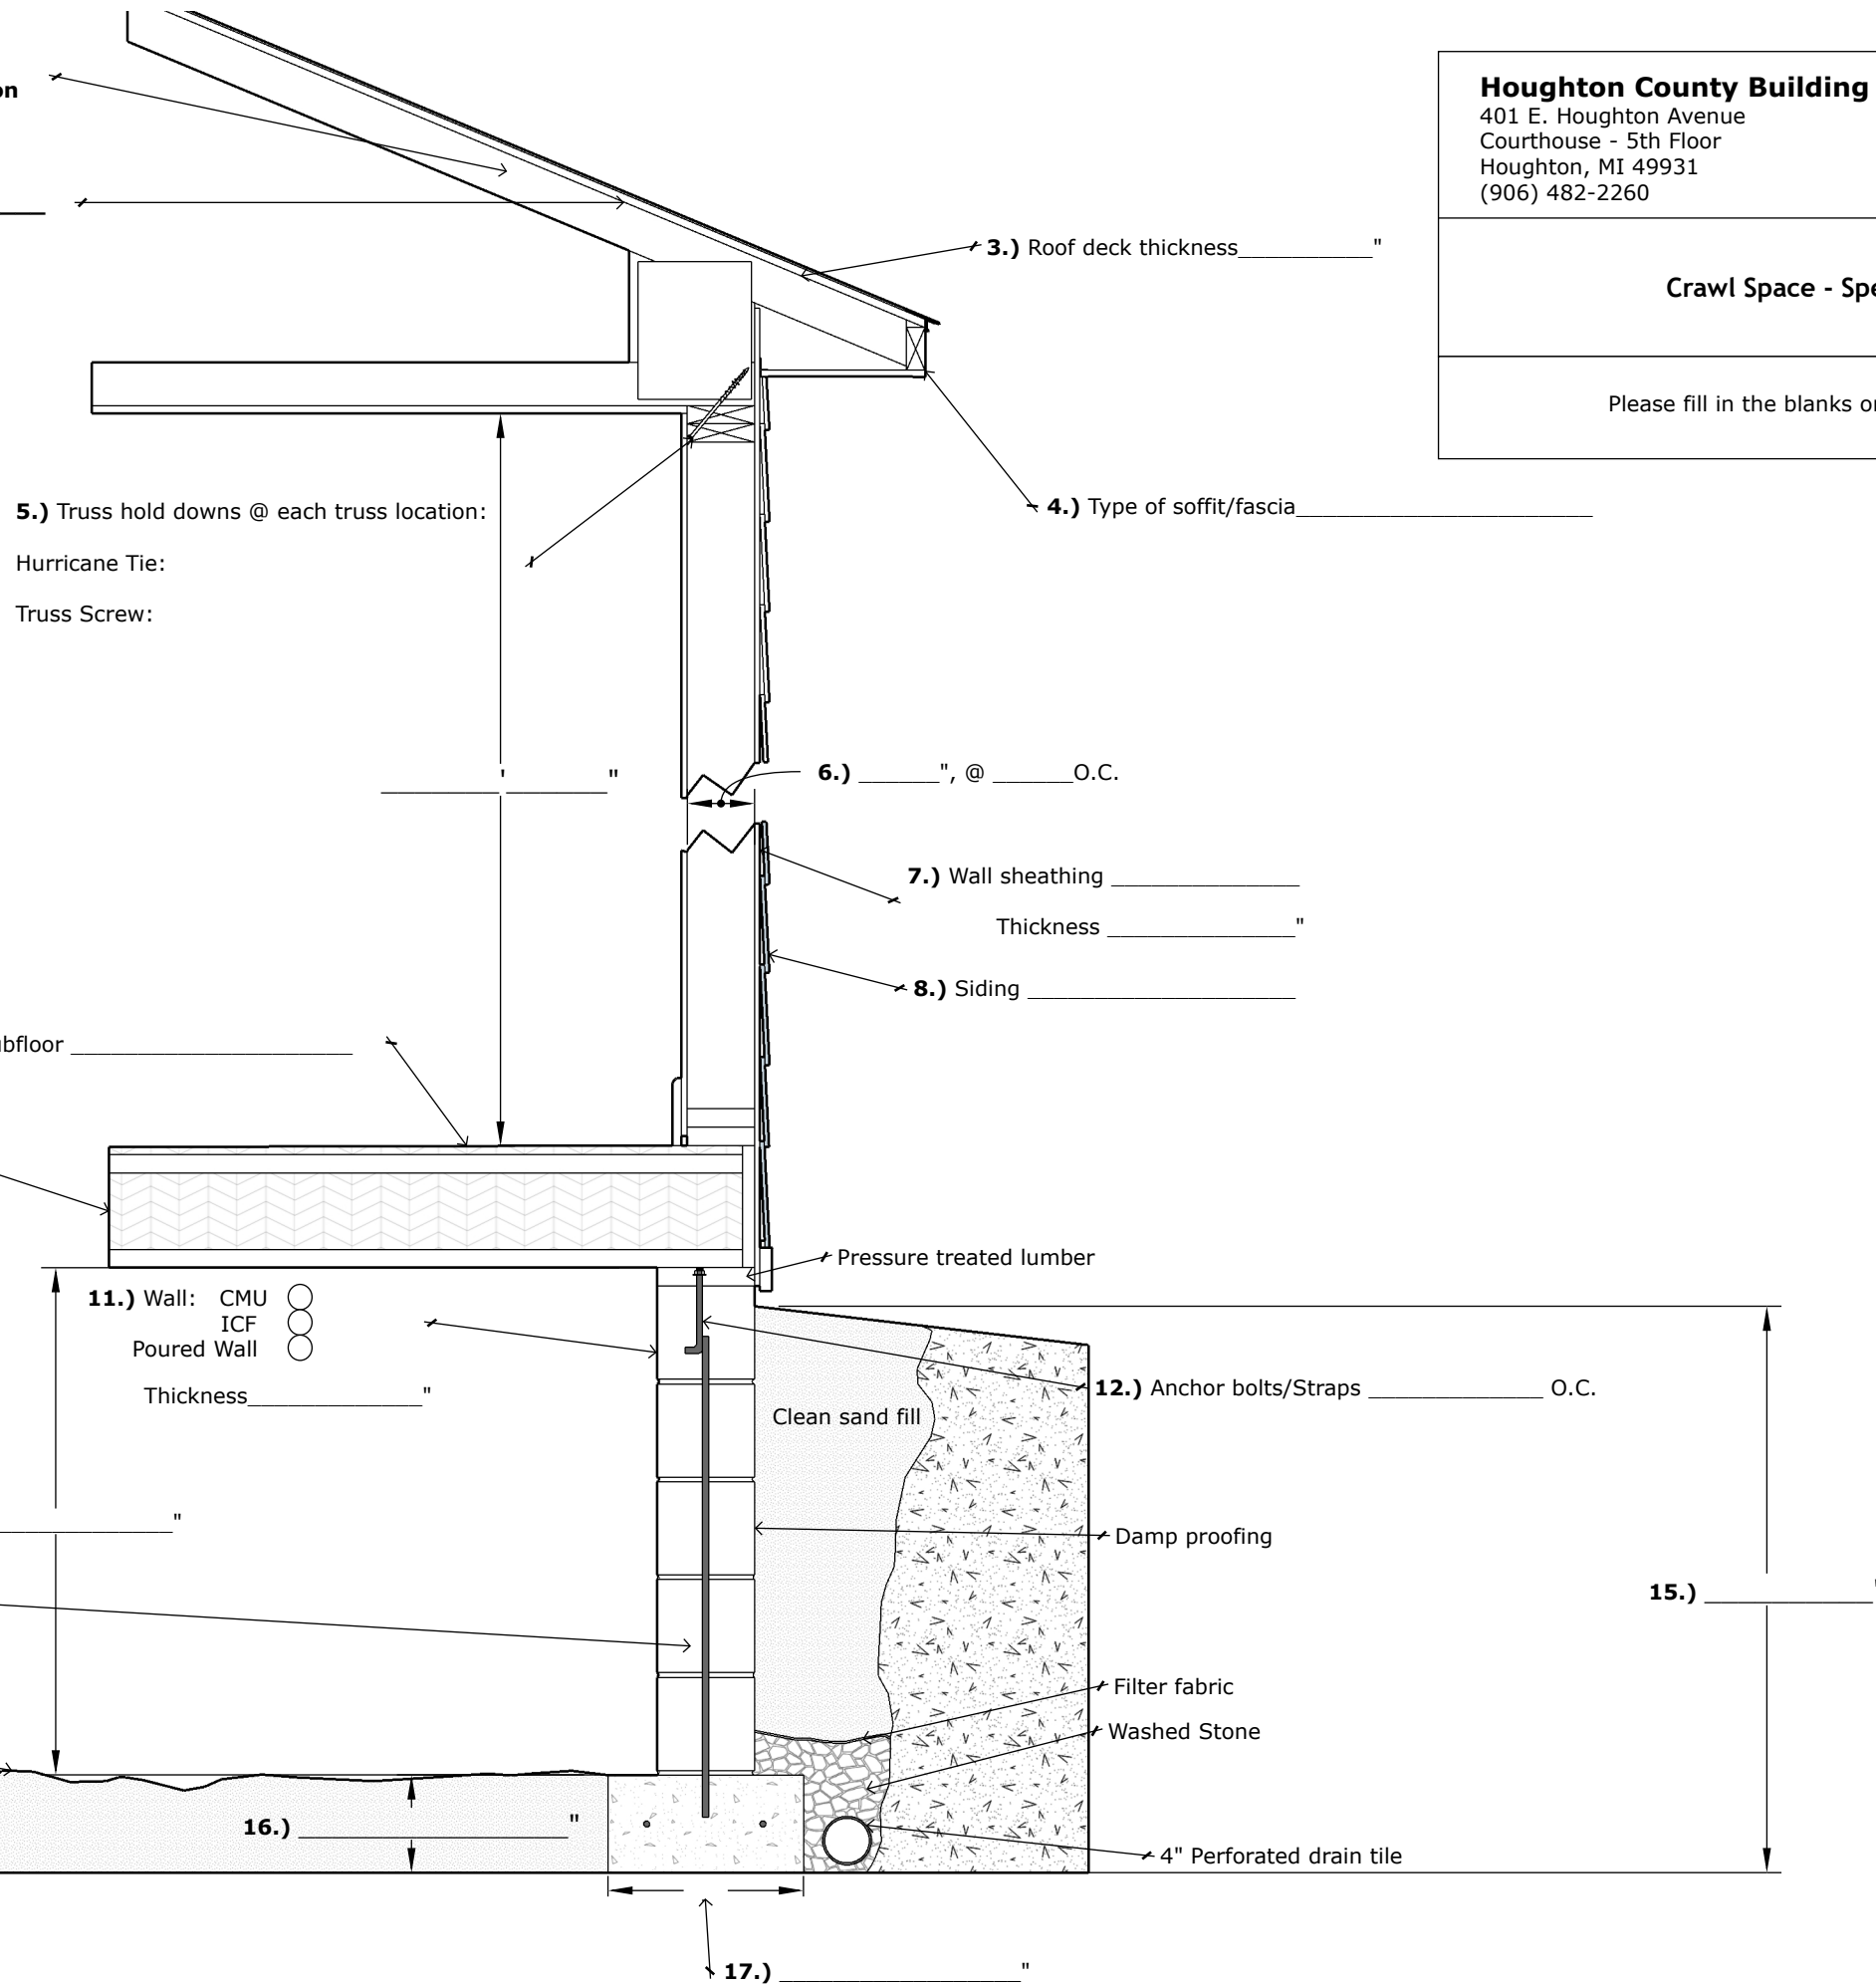

5.) Truss hold downs @ each truss location:

Hurricane Tie:

Truss Screw:

6.) _____", @ _____ O.C.

7.) Wall sheathing _____

Thickness _____"

8.) Siding _____

10.) Joist/Truss _____" O.C.

Span _____'

Note: Floor system specification sheets are required prior to installation

9.) Subfloor _____

11.) Wall: CMU ○
 ICF ○
 Poured Wall ○
 Thickness _____"

Pressure treated lumber

12.) Anchor bolts/Straps _____ O.C.

Clean sand fill

Damp proofing

Filter fabric

Washed Stone

14.) Vertical rebar: # _____, _____' O.C.

Horizontal rebar: # _____, _____' O.C.

13.) _____"

15.) _____"

6 mil Vapor barrier

16.) _____"

4" Perforated drain tile

17.) _____"